



BEARING PLATE K

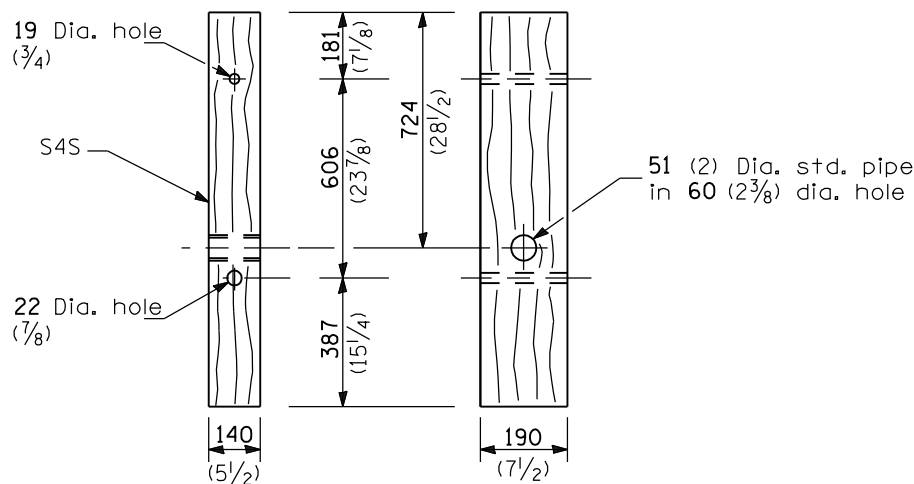


WOOD POST

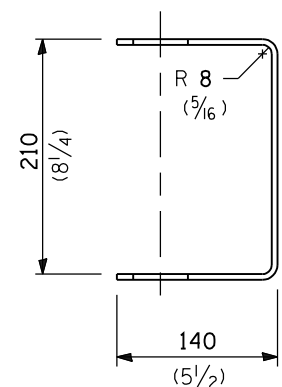


YOKE


5 (3/16) thick steel

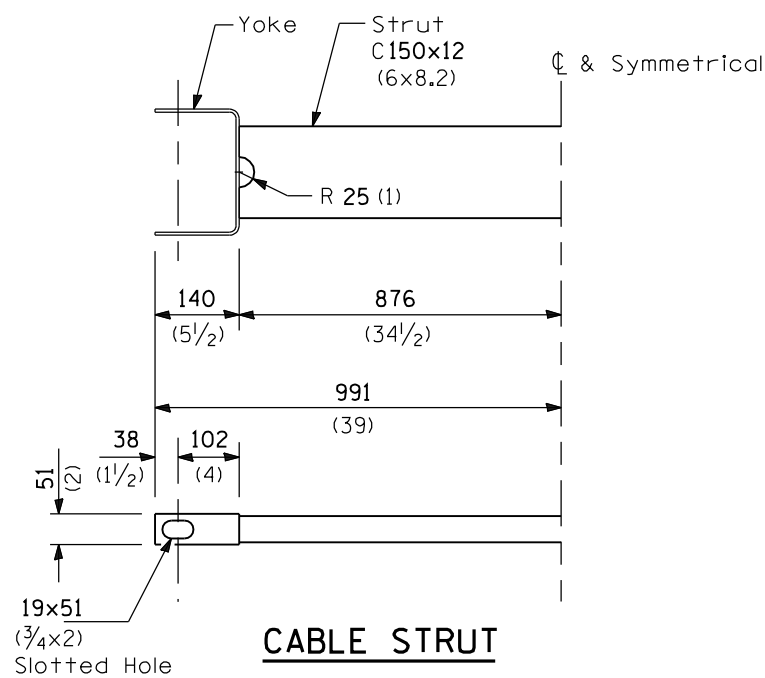


CABLE STRUT

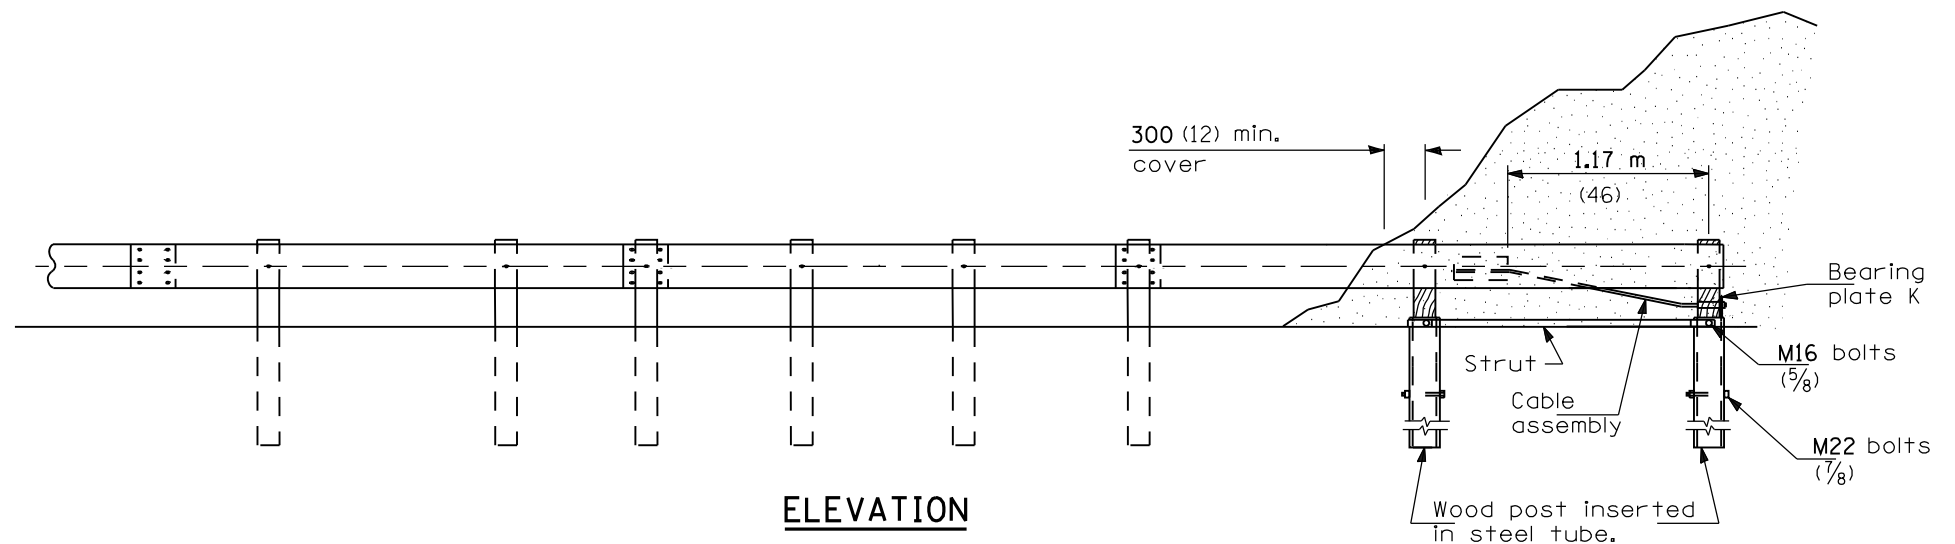

ELEVATION

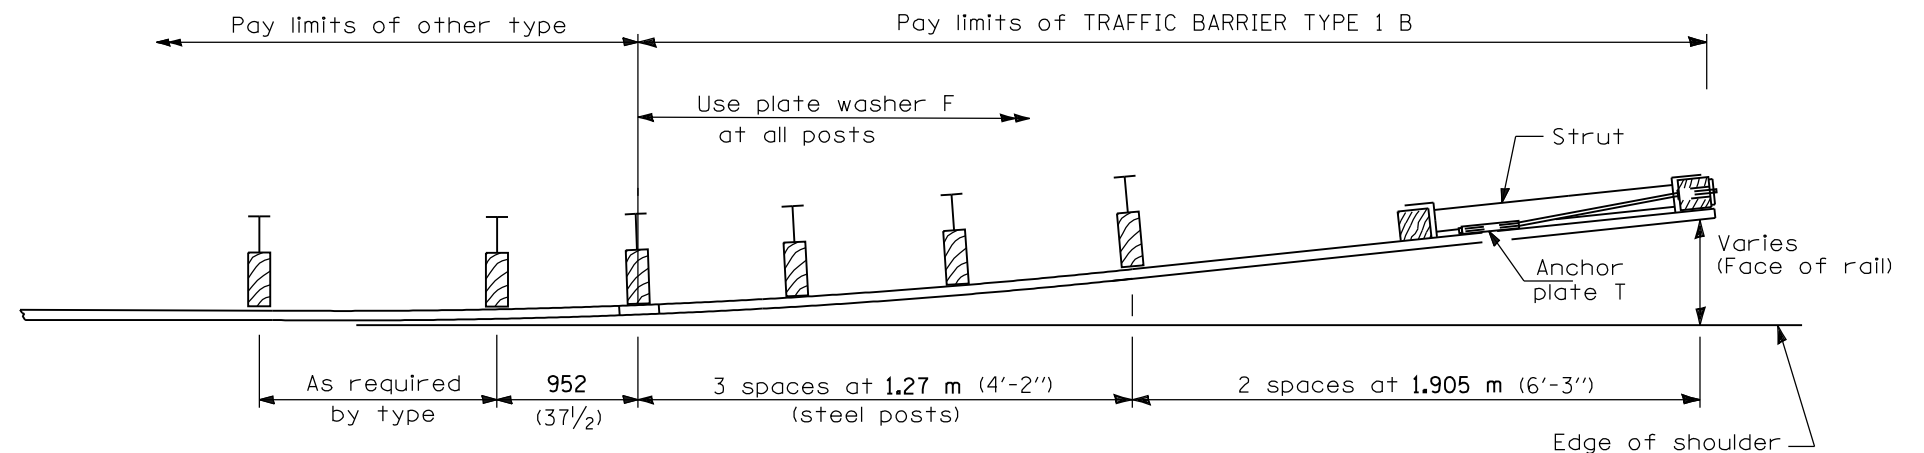

PLAN

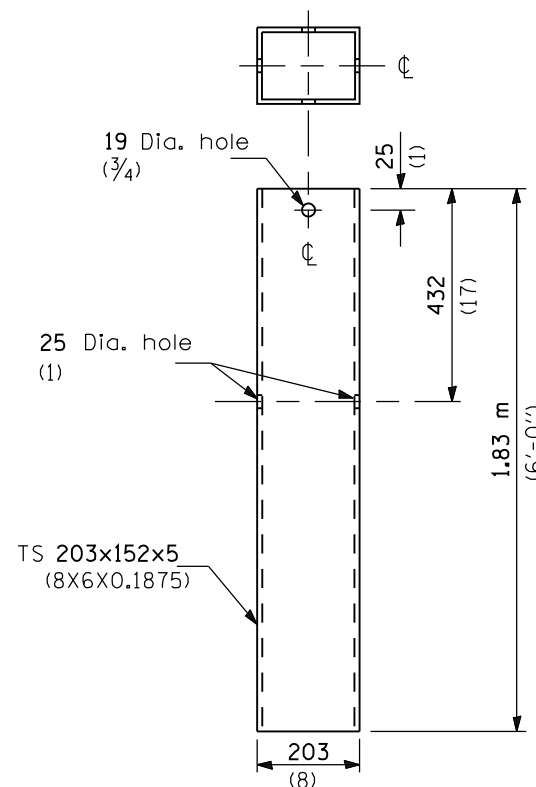

STEEL TUBE

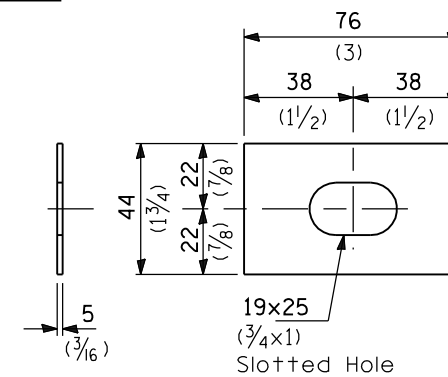


PLATE WASHER F

GENERAL NOTES

See Standard 630001 for details of guardrail not shown.

The bearing plate K shall be held in position by (2) two eight penny nails driven into the post and bent over the top of the plate.

All dimensions are in millimeters (inches) unless otherwise shown.

| DATE | REVISIONS |
|--------|--|
| 1-1-07 | Changes adopted to implement the Midwest Guardrail System. |
| 1-1-01 | Insert blackout into cross-section view. |

**TRAFFIC BARRIER
TERMINAL, TYPE 1B**

STANDARD 631006-04